

BASIS OF BEARING

THE BEARING OF N 81° 49' 49" E FOR THE CENTER LINE OF KINGSLEY STREET AS RECORDED IN BOOK 3 ON PAGE 96 OF MAPS, OFFICIAL RECORDS OF MONO COUNTY, IS THE BASIS OF BEARINGS FOR THIS SURVEY.


RECORDER'S CERTIFICATE No. 882
FILED FOR RECORD THIS 29th DAY OF August
1973, AT 2:50 P.M. IN BOOK 1 OF Official Map PAGE 37
AT THE REQUEST OF N. Edward Denton

COUNTY RECORDER

COUNTY SURVEYOR'S CERTIFICATE

THIS MAP HAS BEEN EXAMINED THIS 28th DAY OF August
1973 FOR CONFORMANCE WITH THE REQUIREMENTS OF SECTION 11575 OF THE SUBDIVISION MAP ACT.

COUNTY SURVEYOR

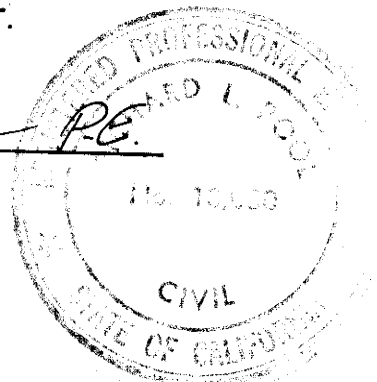

PARCEL MAP 32-1

EDWARD DENTON

IN THE NW1/4 NW1/4 SEC. 33

T. 5 N., R. 25 E., M.D.B. & M.

BRIDGEPORT, MONO COUNTY, CALIFORNIA

SCALE 1" = 20'

SURVEYOR'S CERTIFICATE

THIS MAP WAS PREPARED BY ME OR UNDER MY DIRECTION AND IS BASED UPON A FIELD SURVEY IN CONFORMANCE WITH THE REQUIREMENTS OF THE SUBDIVISION MAP ACT AT THE REQUEST OF EDWARD DENTON ON AUGUST 9, 1966. I HEREBY CERTIFY THAT IT CONFORMS TO THE APPROVED TENTATIVE MAP AND THE CONDITIONS OF APPROVAL THEREOF; THAT ALL PROVISIONS OF APPLICABLE STATE LAW AND LOCAL ORDINANCES HAVE BEEN COMPLIED WITH.

WALTER G. REID
WALTER G. REID R.G.E. 7522
VIRGINIA CITY, NEVADA

LEGEND

○ = 1/2" X 24" REBAR TAGGED R.G.E. 7522

FOUND
3/4" PIPE

29 28
32 33

T. 5 N., R. 25 E., M.D.B. & M.

S. 81° 49' 49" W 565.43'
TO KIRKWOOD ST.

KINGSLEY



STREET

FOUND
R/S 3/96

PLANNING COMMISSIONS CERTIFICATE

THIS IS TO CERTIFY THAT THIS PARCEL MAP IS IN ACCORD WITH THE APPROVED TENTATIVE MAP OF THE PARCELS. August 28, 1973

MONO COUNTY PLANNING COMMISSION

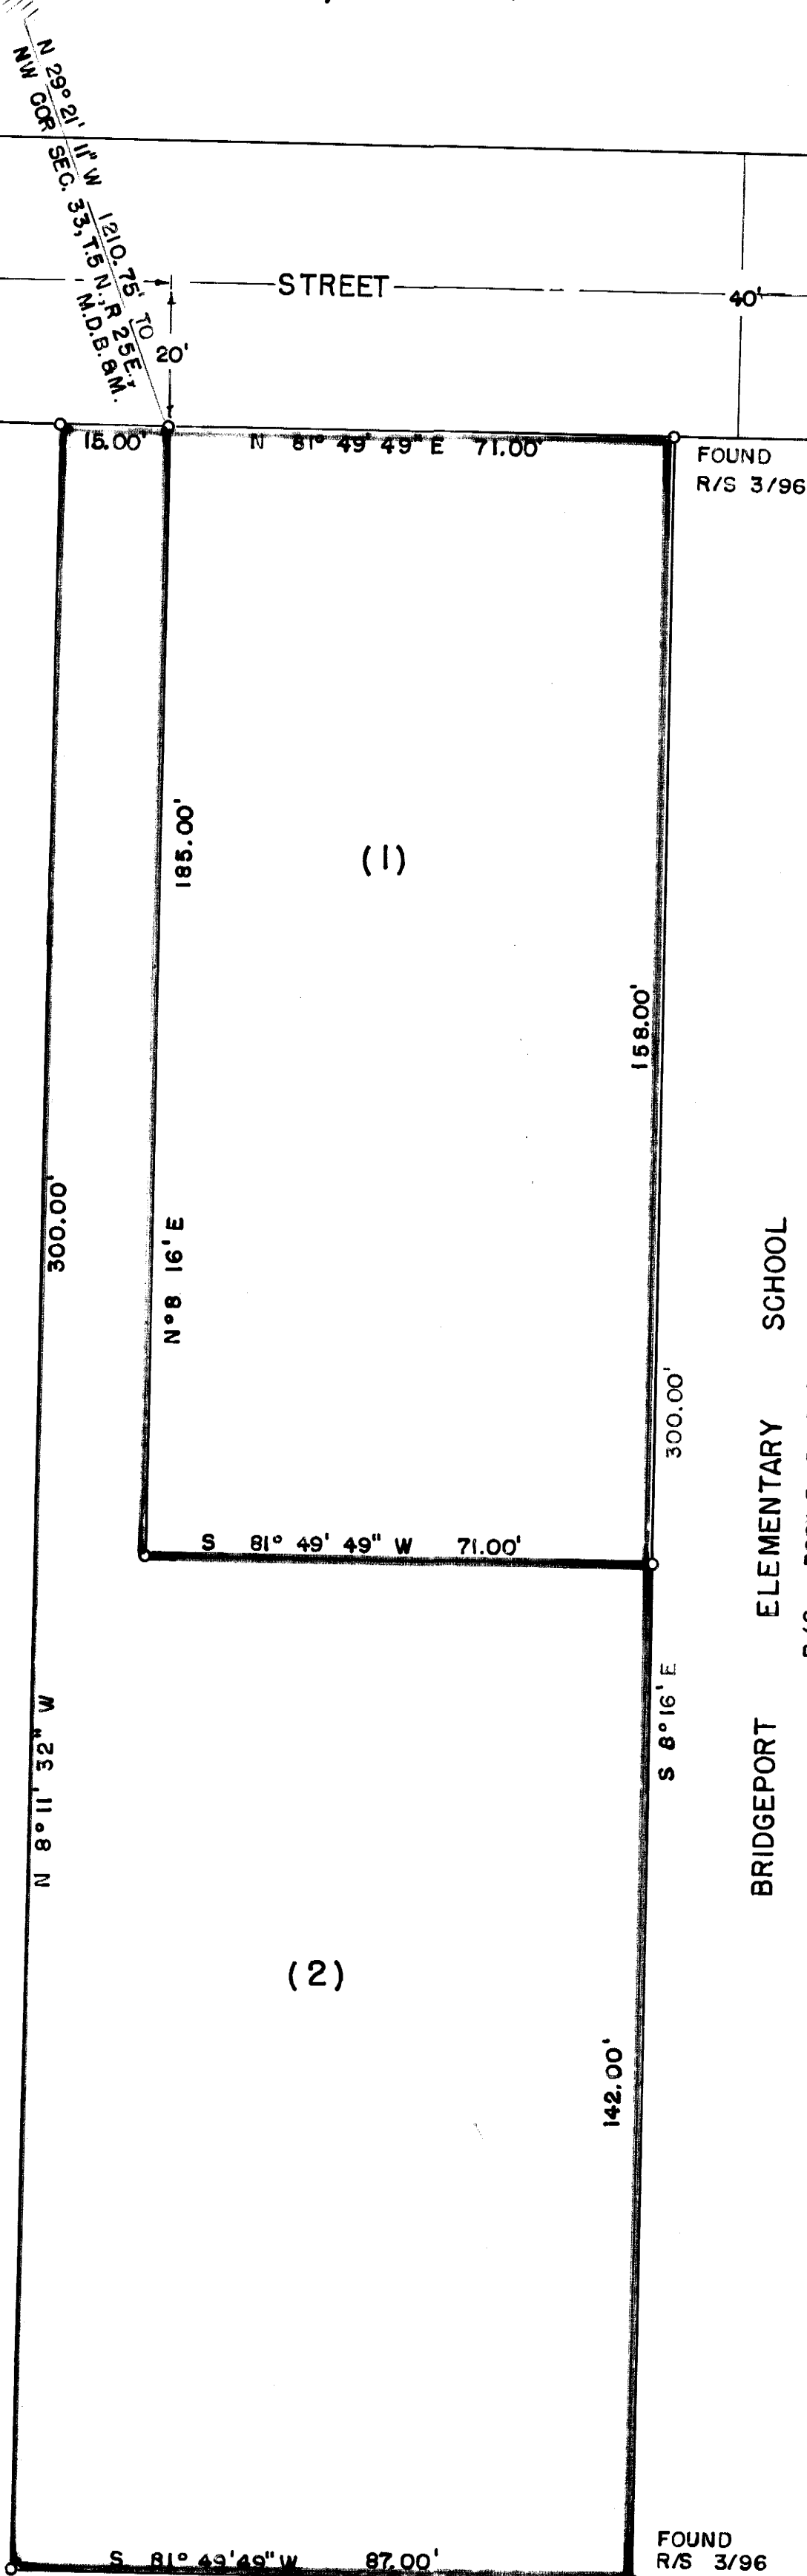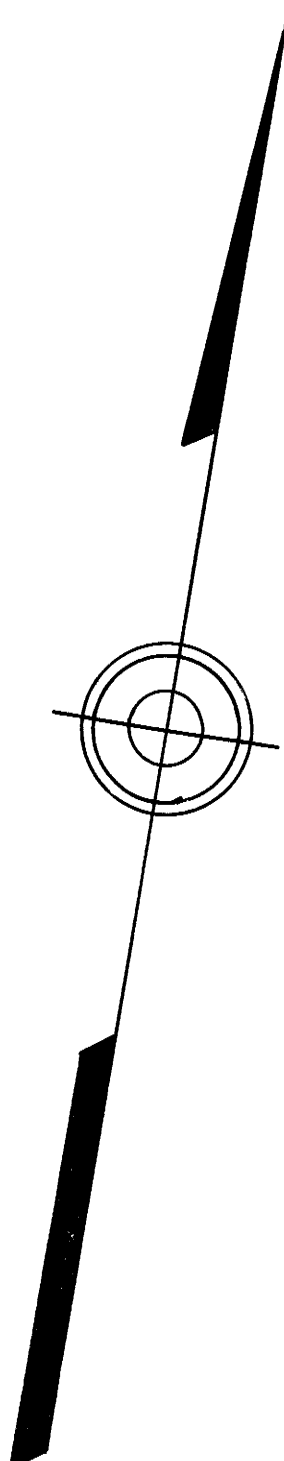

BRIDGEPORT ELEMENTARY SCHOOL

R/S BOOK 3 PAGE 96

FOUND
R/S 3/96

261 P/M. pg. 37